

PLAN  
NOT TO SCALE

- CONSTRUCTION NOTES**
1. THIS DRAWING IS ONLY TO BE USED WITH STANDARD DRAWING NUMBER PA-003 WITH BINS INSIDE ROOFED STACKING FACILITY.
  2. ALL NOTES ON SHEET PA-003C APPLY.
  3. CONSTRUCT \_\_\_ BINS.

REDRAWN: TJA 7/05



Designed	<i>TJM</i>	Date	<i>7/92</i>
Drawn	<i>SBD</i>		<i>7/92</i>
Checked			
Approved by			

\_\_\_\_\_ COUNTY, PENNSYLVANIA

**INTERIOR POULTRY CARCASS COMPOSTER**



NOTE: EACH PLANK TO POST AND PLANK TO STIFFENER CONNECTION ON DOUBLE WALL AND SIDE WALLS SHALL BE MADE WITH AT LEAST TWO 16d NAILS.

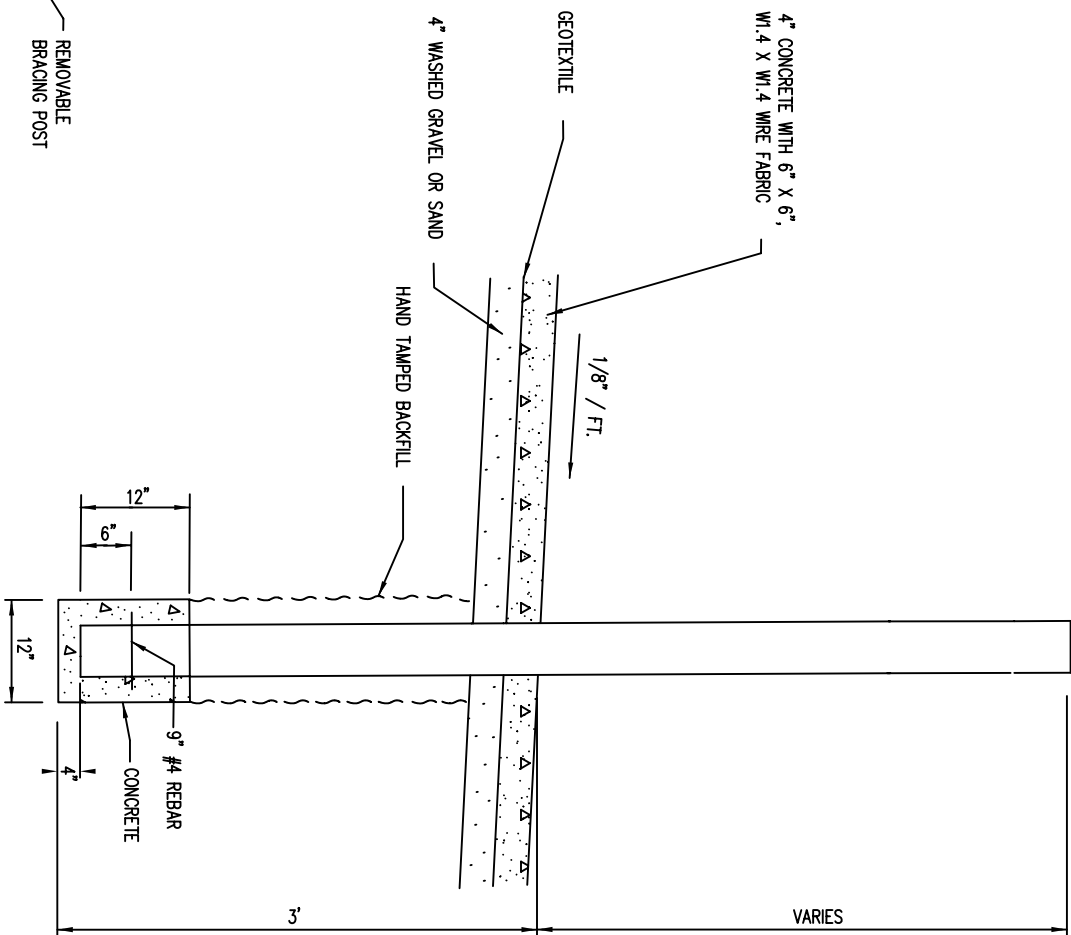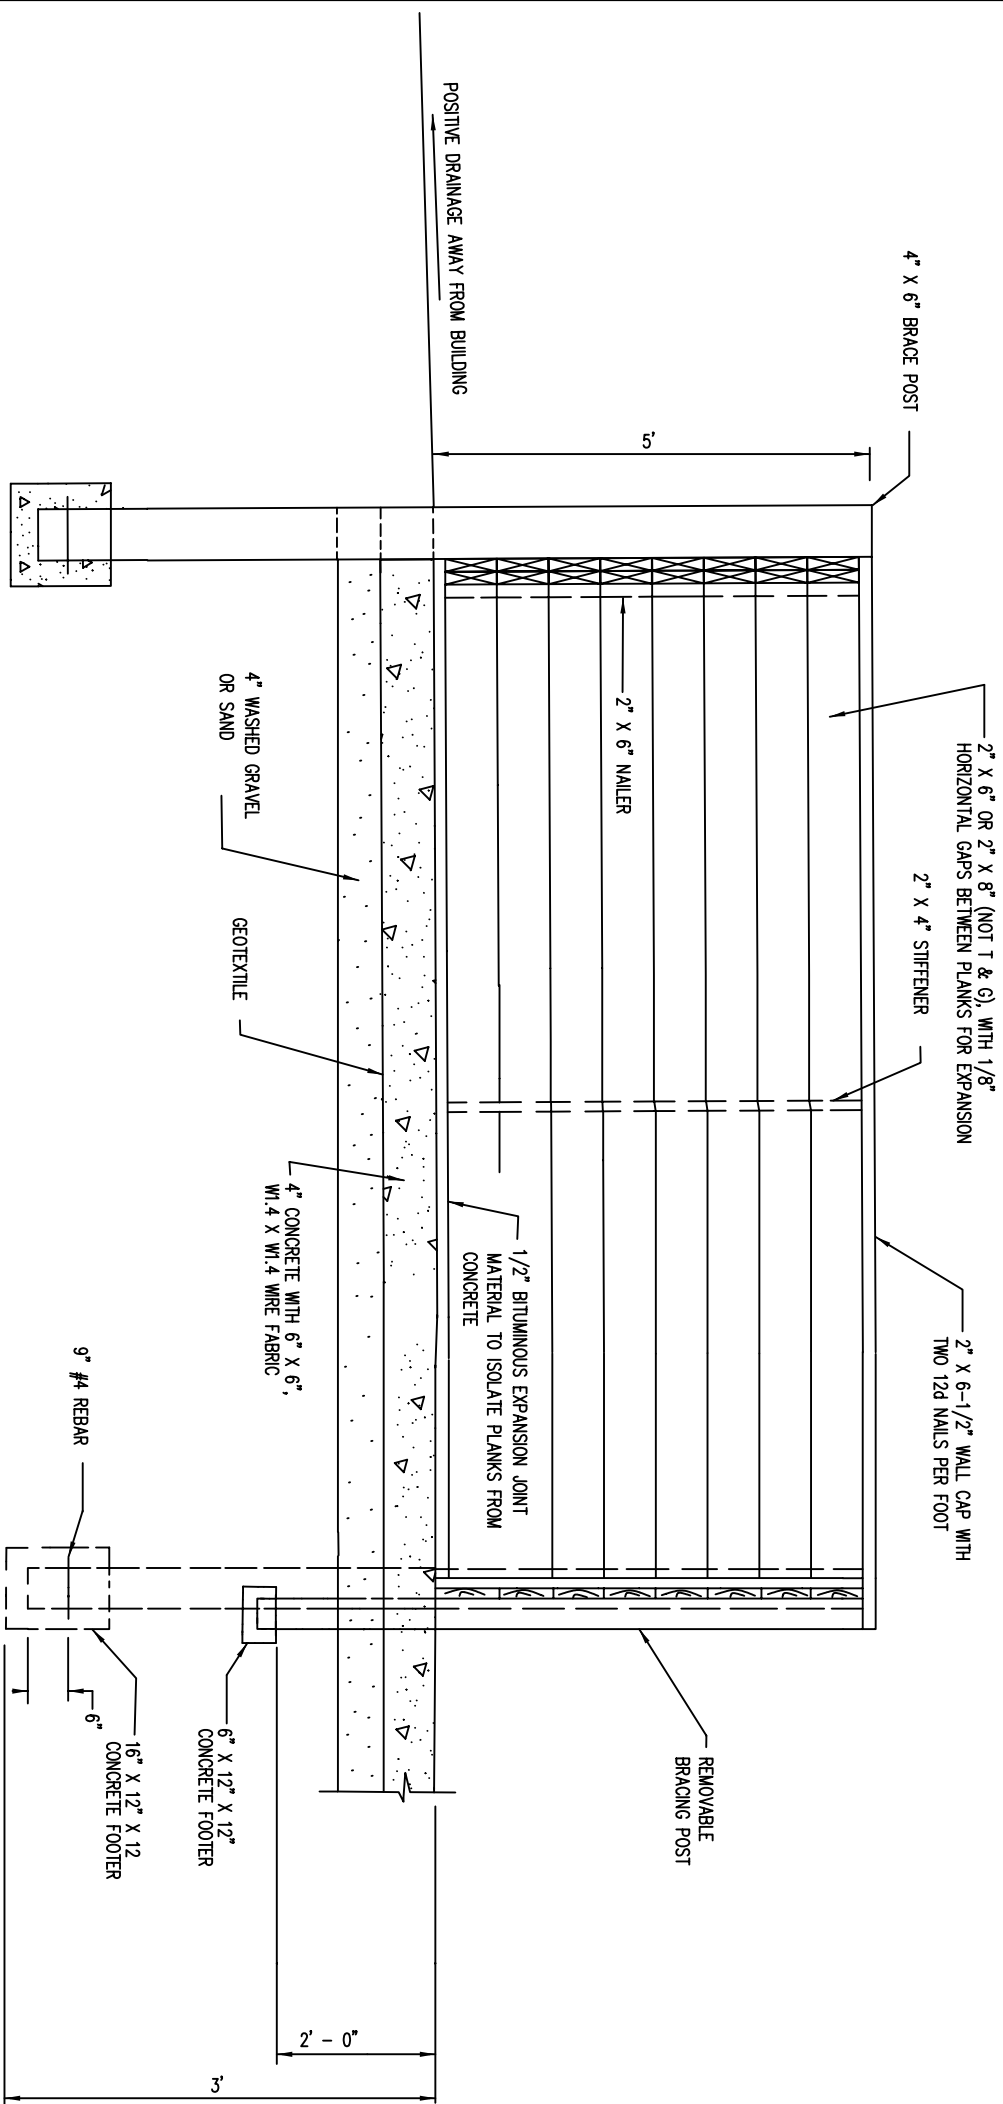

END POST & BRACE POST DETAIL

NOT TO SCALE

VIEW A-A ALONG C OF BIN

REDRAWN: TJA 7/05

Designed TJM Date 7/92  
 Drawn SBD  
 Checked \_\_\_\_\_  
 Approved by \_\_\_\_\_

\_\_\_\_\_COUNTY, PENNSYLVANIA

## INTERIOR POULTRY CARCASS COMPOSTER





**File No.**  
**PA-043B.dwg**

Drawing No.

PA-043B

ADAPTED FROM DE 810,002.2  
AND DE 810,005.3

Sheet: \_\_\_\_\_ of \_\_\_\_\_

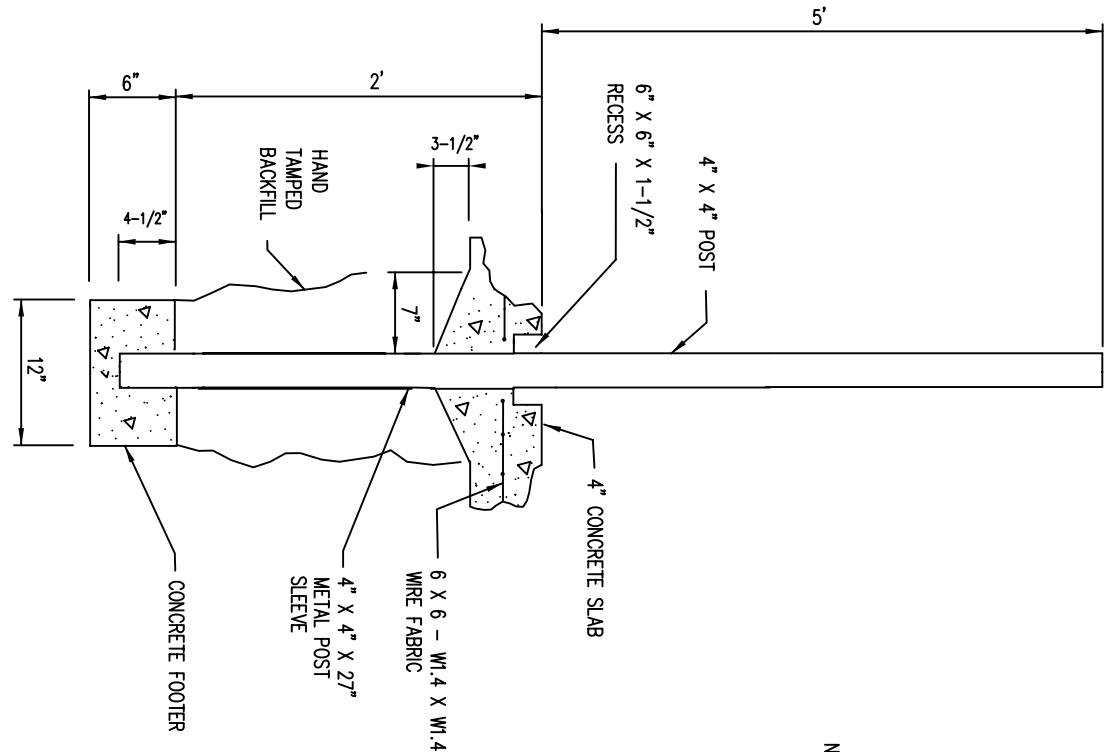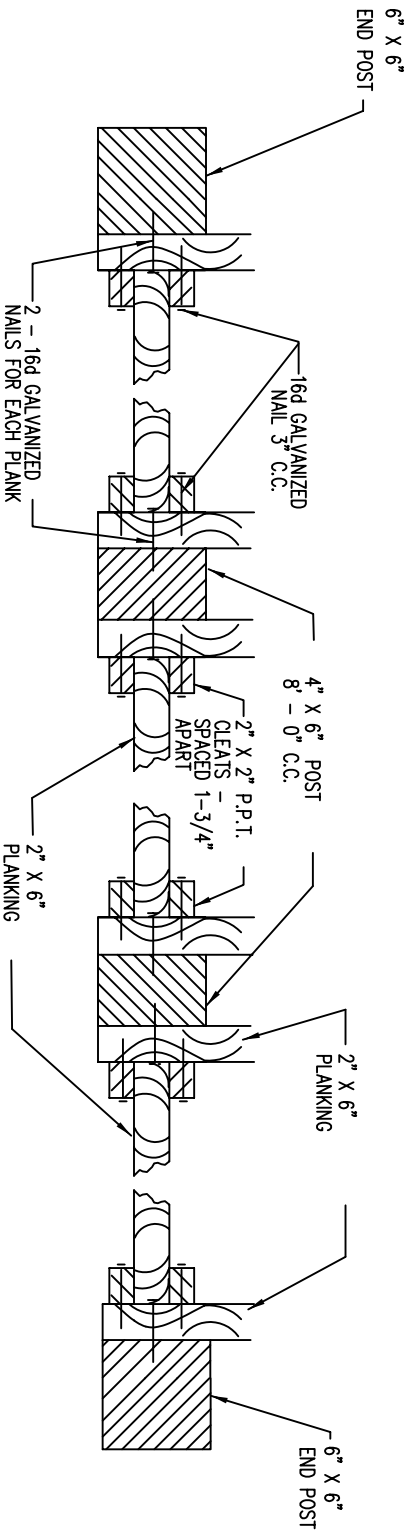

NOTE: SUPPLY 2" X 6" X 5'-1/2" BLOCK  
FOR RECESS AT EACH REMOVABLE  
BRACING POST.

REDRAWN: TJA 7/05



\_\_\_\_\_ COUNTY, PENNSYLVANIA

INTERIOR POULTRY CARCASS COMPOSTER

Designed	<u>TJM</u>	Date	<u>7/92</u>
Drawn	<u>SBD</u>		<u>7/92</u>
Checked	_____		_____
Approved by	_____		_____

File No.  
PA-043C.dwg

Drawing No.

PA-043C

ADAPTED FROM DE 810.005.1

Sheet \_\_\_\_\_ of \_\_\_\_\_